


Station 0+180.000

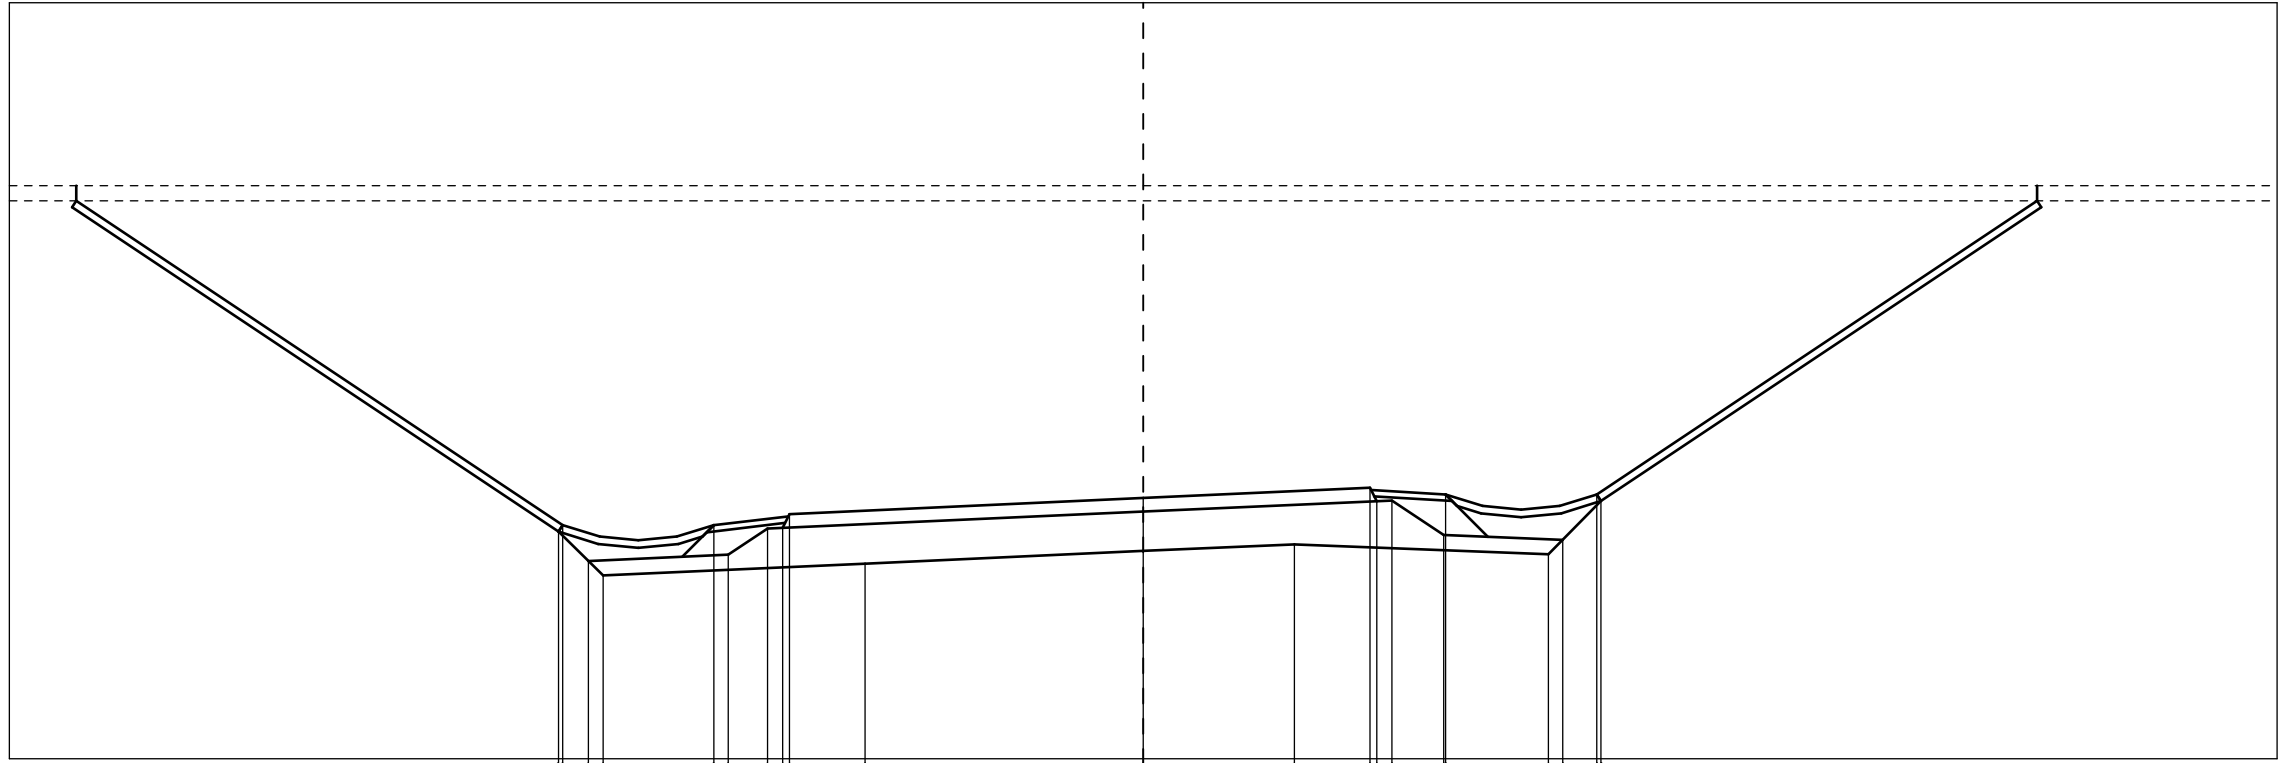

639.000 H\|he N.N.

OK Projekt		643.660 -7.680		643.660 -5.680		643.624 -4.772	643.809 -4.680		644.019 0.000		644.154 3.000	643.978 3.088		644.066 4.000		644.066 6.000
OK FSS		643.188 -7.339		643.271 -5.488	643.615 -4.972			643.319 0.000	643.839 0.000		643.987 3.288	643.530 3.974		643.467 5.549		
Planum	643.576 -7.735		642.996 -7.144			643.153 -3.680		643.319 0.000	643.409 2.000				643.274 5.360		643.982 6.055	